


Franklin Township Police Department Somerset, New Jersey



705 13TH STREET, LAKE PARK, FL
800-848-6652

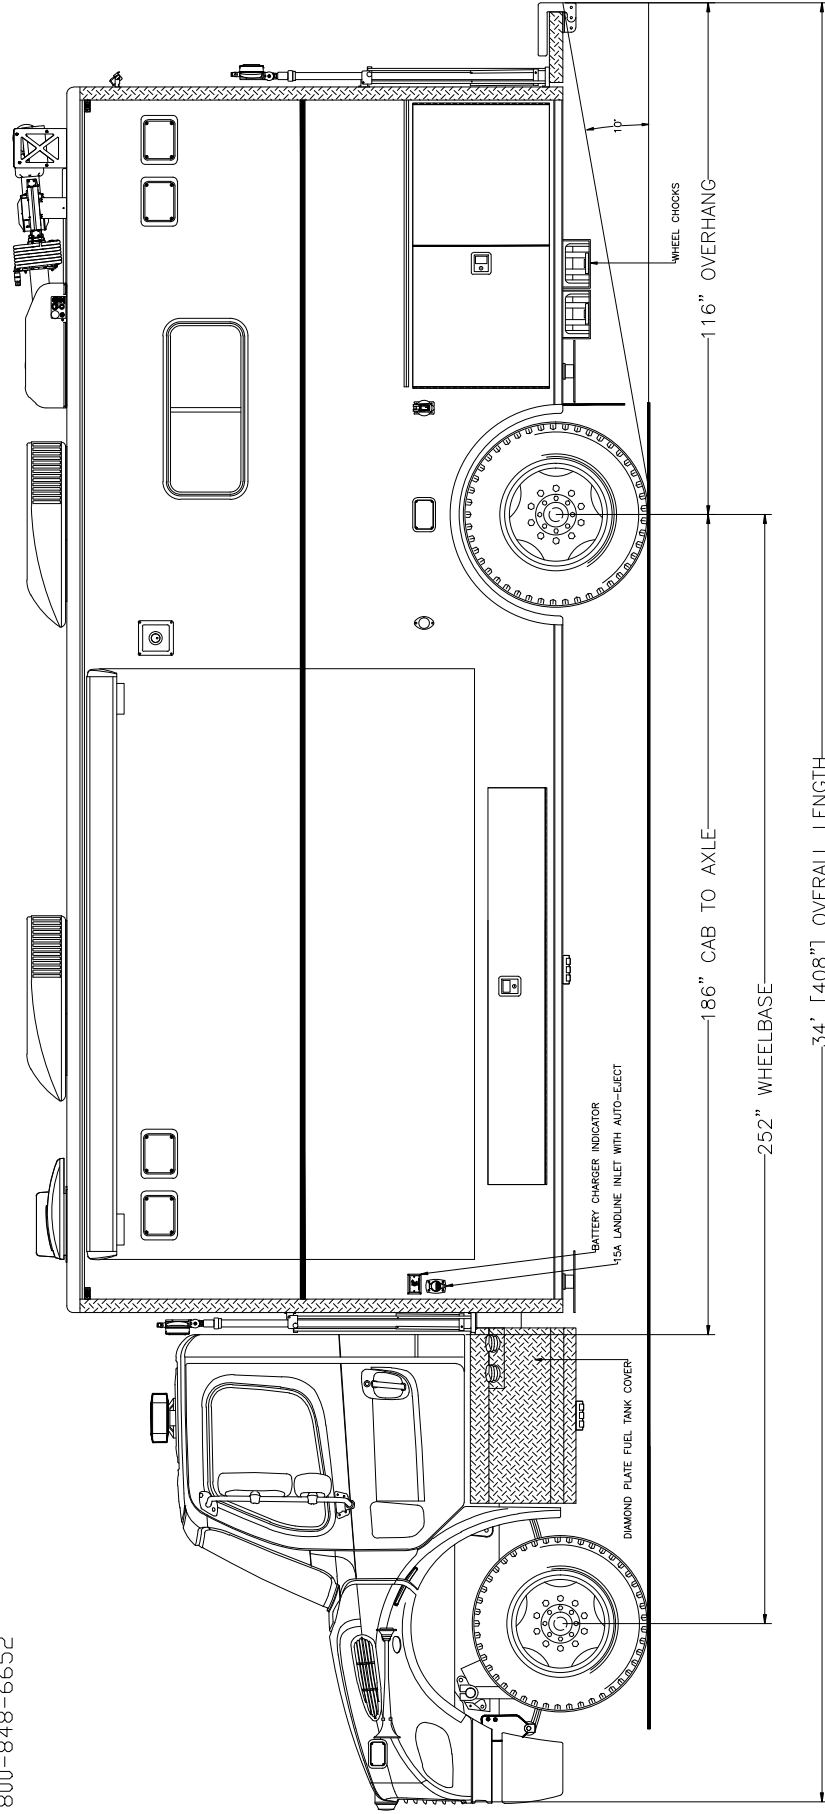

PRELIMINARY

NOTICE: THIS DRAWING IS A REPRESENTATION OF THE VEHICLE AND/OR COMPONENTS AS DESIGNED AND MANUFACTURED BY THE DESIGNER. IT IS THE BUYER'S RESPONSIBILITY TO VERIFY ALL DIMENSIONS, CHANGES, AS NECESSARY, DURING THE PRODUCTION PROCESS TO ACCOMMODATE BEST MANUFACTURING PRACTICES AND TO ENSURE WE PROVIDE A CONSISTENTLY HIGH QUALITY PRODUCT.

REVISION 1	JPG - 10/12/21	THESE DESIGN/ENGINEERING CHANGES ARE THE PROPERTY OF EMERGENCY VEHICLES, INC. AND ARE NOT TO BE REPRODUCED OR COPIED WITHOUT THE EXCLUSIVE USE OF YOUR ENTITY. ANY VIOLATION OF THIS AGREEMENT WILL BE PROSECUTED TO THE FULL EXTENT OF THE LAW.	DATE: 10/13/21
REVISION 2	IMP - 07/11/23		
REVISION 3			
REVISION 4			
REVISION 5			
REVISION 6			


Streetside Overall



DEPTNAME DEPTCITYSTATE



705 13TH STREET, LAKE PARK, FL
800-848-6652

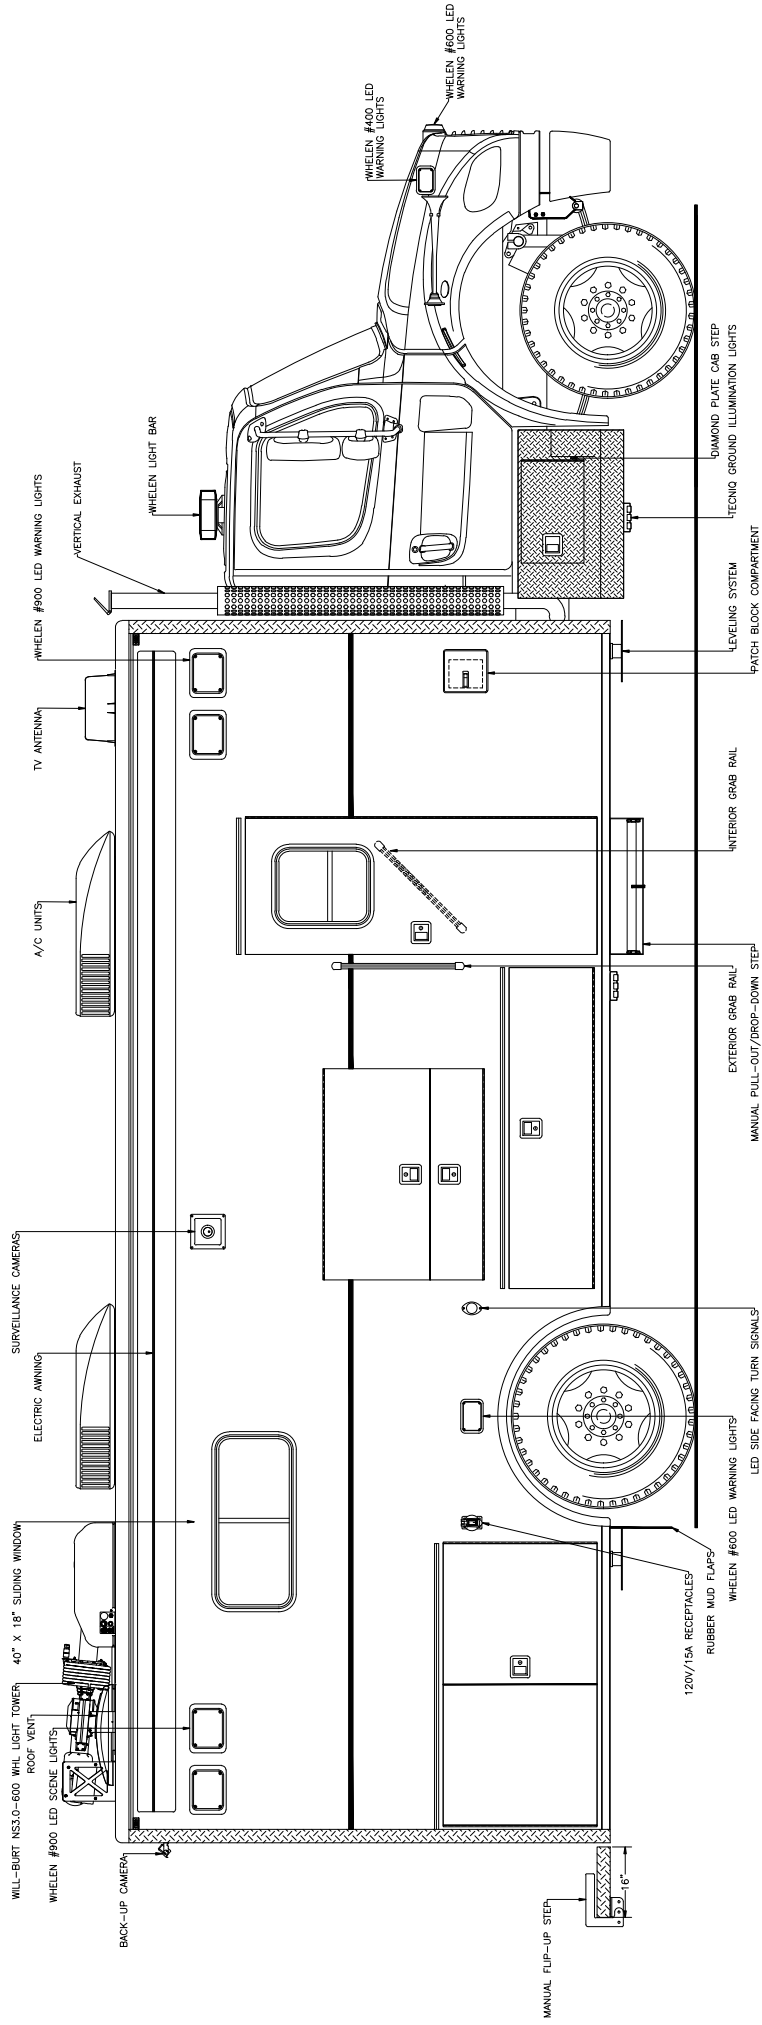

PRELIMINARY

NOTICE: THIS DRAWING IS A REPRESENTATION OF THE VEHICLE AND ITS COMPONENTS AS DESCRIBED IN THE SPECIFICATIONS FOR THE DATE SHOWN. EVA RESERVES THE RIGHT TO MAKE CHANGES AS NECESSARY DURING THE PRODUCTION PROCESS TO ACCOMMODATE THE BEST MANUFACTURING PRACTICES AND TO IMPROVE THE QUALITY OF THE PRODUCT.

REVISION 1	REV/DAT1E1	CHANGE 1
REVISION 2	REV/DAT1E2	CHANGE 2
REVISION 3	REV/DAT1E3	CHANGE 3
REVISION 4	REV/DAT1E4	CHANGE 4
REVISION 5	REV/DAT1E5	CHANGE 5
REVISION 6	REV/DAT1E6	CHANGE 6

THIS DRAWING IS THE PROPERTY OF EVA. IT IS TO BE USED ONLY FOR THE EXCLUSIVE USE OF THE PARTY WHOSE NAME APPEARS HEREON. THIS DATA IS A TRADE SECRET AND IS TO BE KEPT CONFIDENTIAL.

DATE: _____
DRAWN BY: _____
CHECKED BY: _____
DATE: _____



DWGNAME



Franklin Township Police Department Somerset, New Jersey



705 13TH STREET, LAKE PARK, FL
800-848-6652

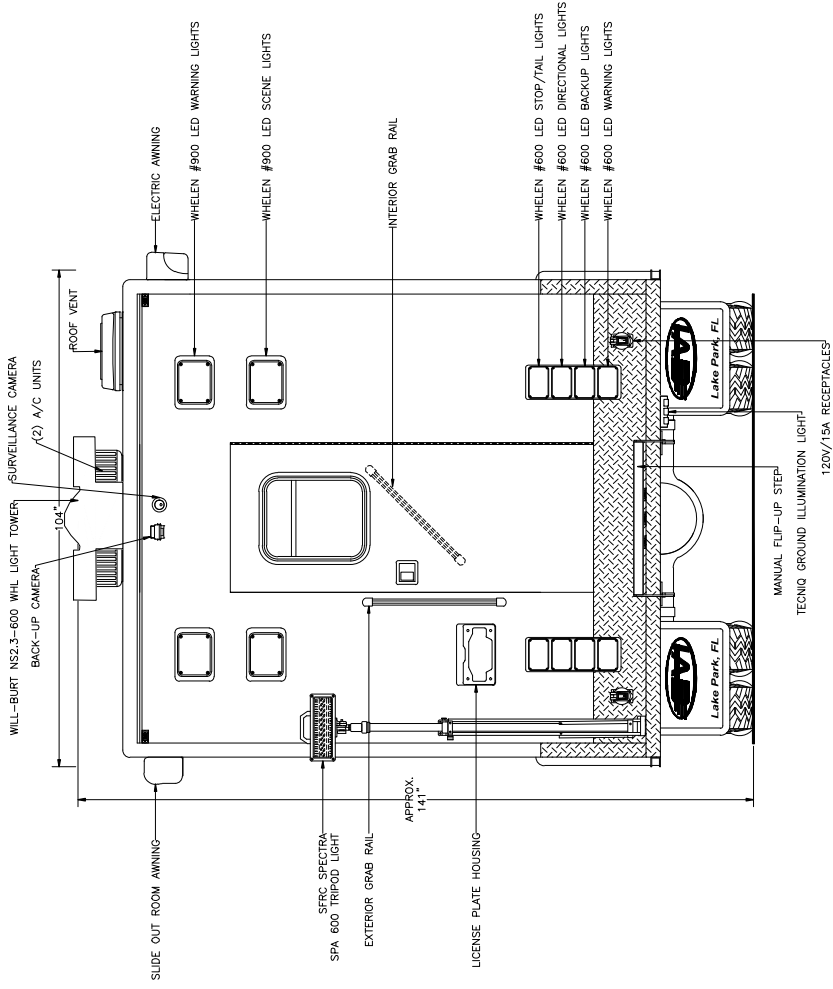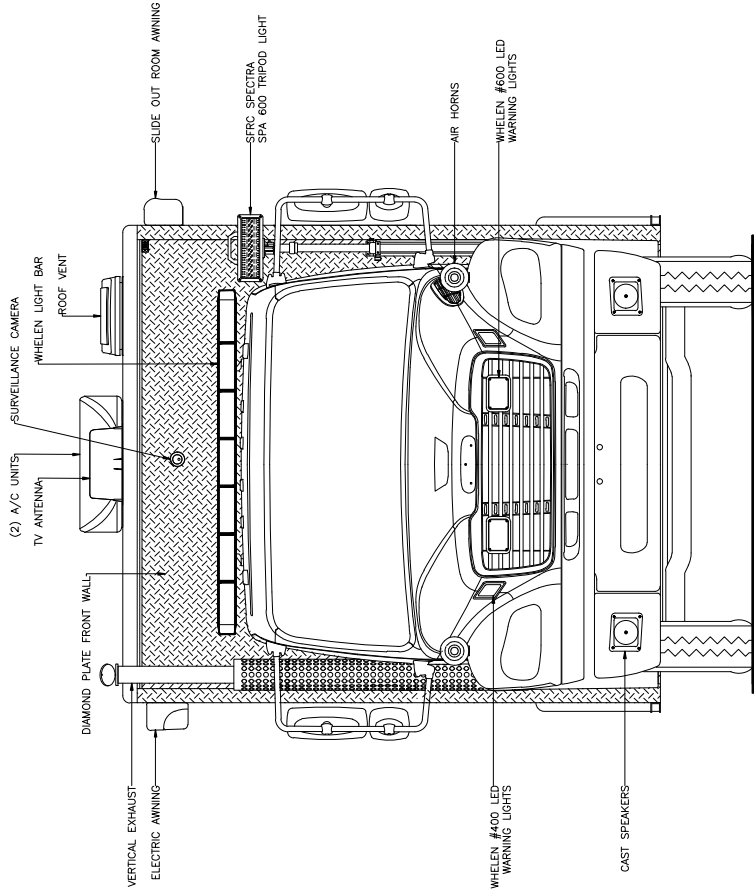


PRELIMINARY

NOTICE: THIS DRAWING IS A REPRESENTATION OF THE VEHICLE AND/OR COMPONENTS AS SHOWN. IT IS NOT TO BE USED FOR CONSTRUCTION OR REPRODUCTION OF ANY PARTS OR CHANGES, AS NECESSARY, DURING THE PRODUCTION PROCESS TO ACCOMMODATE BEST MANUFACTURING PRACTICES AND TO ENSURE WE PROVIDE A CONSISTENTLY HIGH QUALITY PRODUCT.

REVISION 1	JPG - 10/13/21
REVISION 2	MP - 07/11/23
REVISION 3	
REVISION 4	
REVISION 5	

THESE DESIGN/ENGINEERING SERVICES ARE PROVIDED BY EMERGENCY VEHICLES, INC. FOR THE EXCLUSIVE USE OF YOUR ENTITY. ANY REVALUATING OF THESE SERVICES SHALL BE THE PROPERTY OF EMERGENCY VEHICLES, INC. P R O J E C T N O . DATE: 10/13/21


SALESDWG\FRANKLIN_TWP_POLICE_NJ24CV.JPG\092221

 

Franklin Township Police Department Somerset, New Jersey



705 13TH STREET, LAKE PARK, FL
800-848-6652

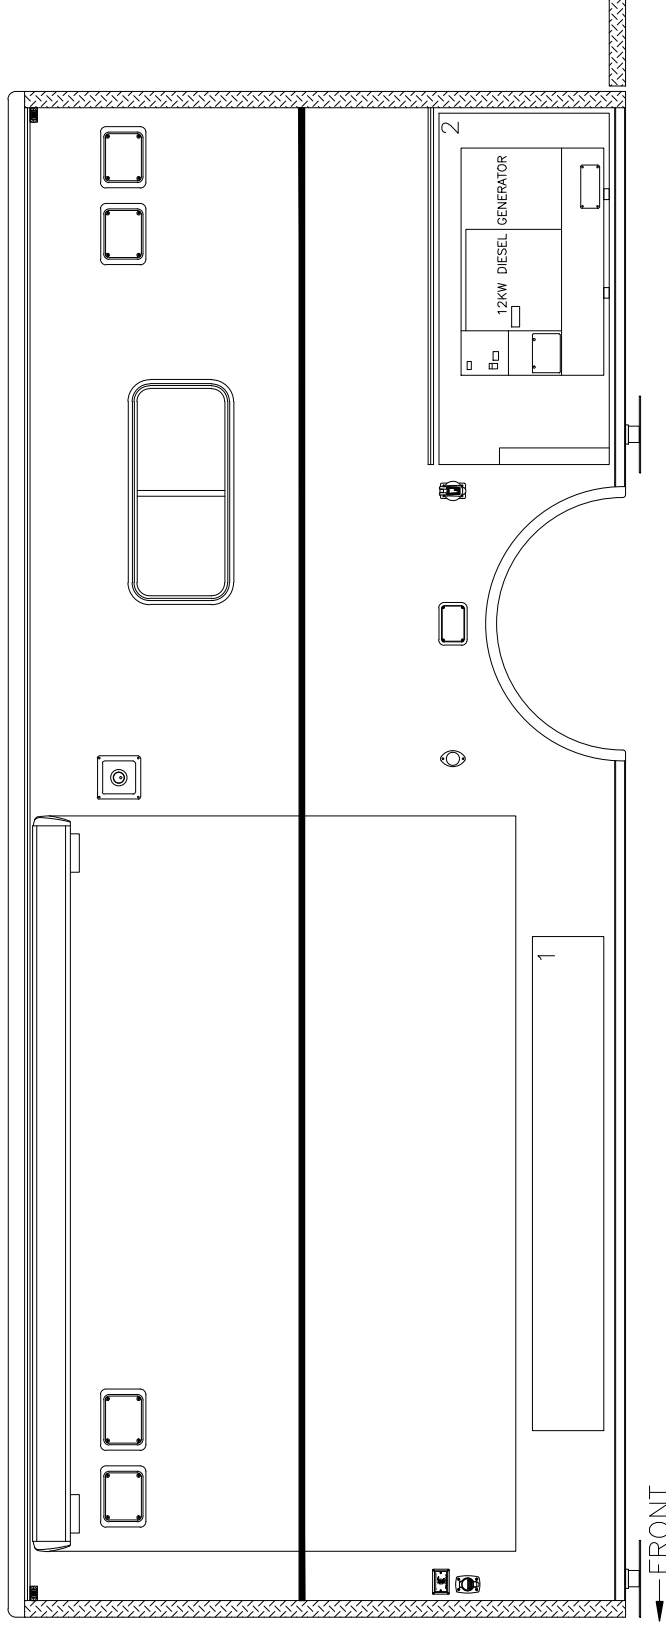


COMPARTMENT LEGEND
COMPT. #1 - 90" W X 13" H X 27" D
COMPT. #2 - 64" W X 51" H X 27" D

PRELIMINARY

NOTICE: THIS DRAWING IS A REPRESENTATION OF THE VEHICLE AND/OR COMPONENTS AS DESIGNED. IT IS NOT TO BE USED FOR CONSTRUCTION OR MANUFACTURING PURPOSES WITHOUT THE WRITTEN APPROVAL OF THE DESIGNER. ANY CHANGES, AS NECESSARY, DURING THE PRODUCTION PROCESS TO ACCOMMODATE BEST MANUFACTURING PRACTICES AND TO ENSURE WE PROVIDE A CONSISTENTLY HIGH QUALITY PRODUCT.

REVISION 1	JPG - 10/12/21	THESE DESIGN/ENGINEERING DRAWINGS ARE THE PROPERTY OF EMERGENCY VEHICLES, INC. AND ARE NOT TO BE REPRODUCED OR USED FOR ANY OTHER PURPOSE WITHOUT THE EXCLUSIVE USE OF YOUR ENTITY. ANY DIVULGING OF THIS INFORMATION IS STRICTLY PROHIBITED.
REVISION 2	IMP - 07/11/23	
REVISION 3		
REVISION 4		
REVISION 5		
REVISION 6		


Streetside Body

 


Franklin Township Police Department Somerset, New Jersey



705 13TH STREET, LAKE PARK, FL
800-848-6652

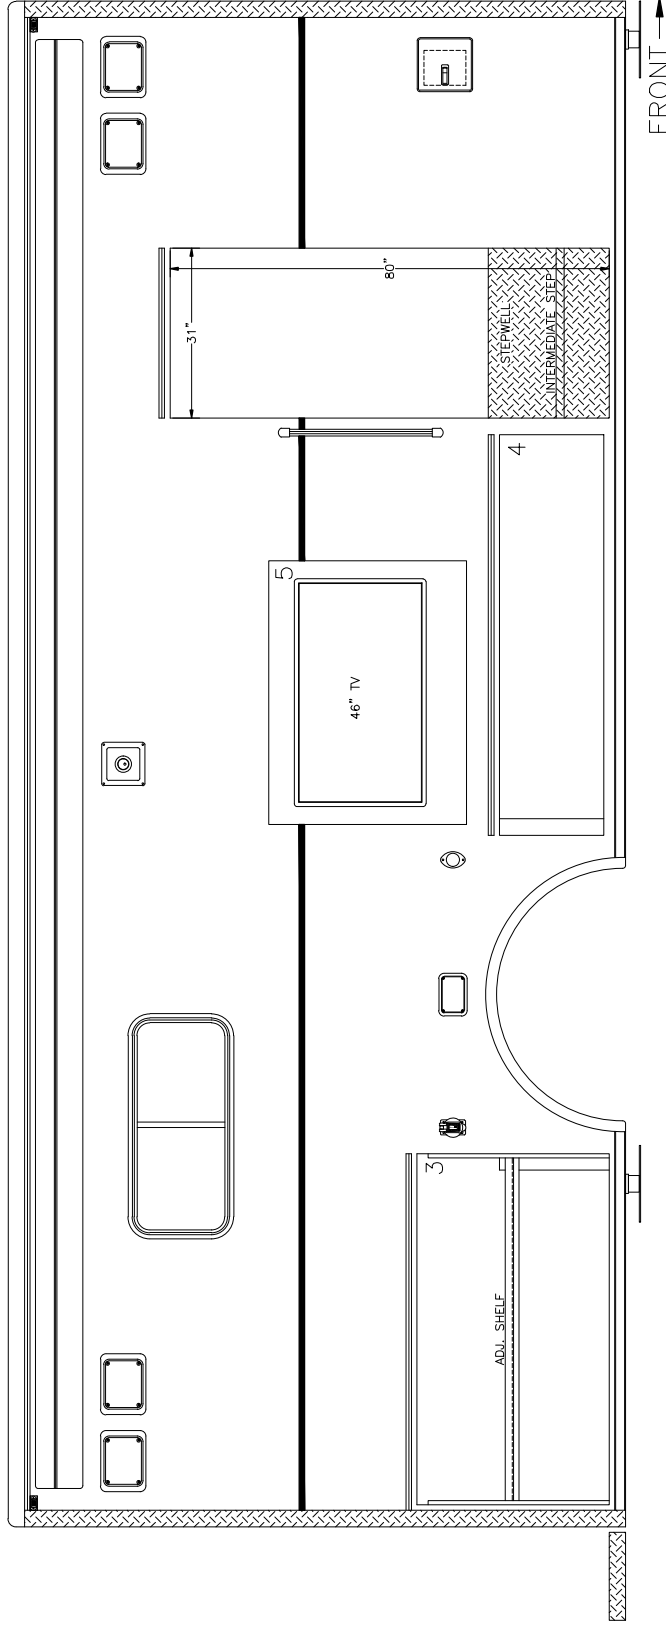

COMPARTMENT LEGEND
 COMPT. #3 - 94" W X 36" H X 27" D
 COMPT. #4 - 54" W X 36" H X 27" D
 COMPT. #5 - 48" W X 36" H X 6" D

 

PRELIMINARY

NOTICE: THIS DRAWING IS A REPRESENTATION OF THE VEHICLE AND/OR COMPONENTS AS DESIGNED. IT IS NOT TO BE USED FOR CONSTRUCTION OR MANUFACTURING WITHOUT THE NECESSARY CHANGES, AS NECESSARY, DURING THE PRODUCTION PROCESS TO ACCOMMODATE BEST MANUFACTURING PRACTICES AND TO ENSURE WE PROVIDE A CONSISTENTLY HIGH QUALITY PRODUCT.

THESE DESIGN/ENGINEERING DRAWINGS ARE THE PROPERTY OF EMERGENCY VEHICLES, INC. AND ARE NOT TO BE REPRODUCED OR USED FOR ANY OTHER PURPOSE WITHOUT THE EXCLUSIVE USE OF YOUR ENTITY. ANY DIVULGING OF THIS INFORMATION WILL BE PROSECUTED TO THE FULL EXTENT OF THE LAW.


DATE: 10/13/21

Curbside Body

Franklin Township Police Department Somerset, New Jersey



705 13TH STREET, LAKE PARK, FL
800-848-6652

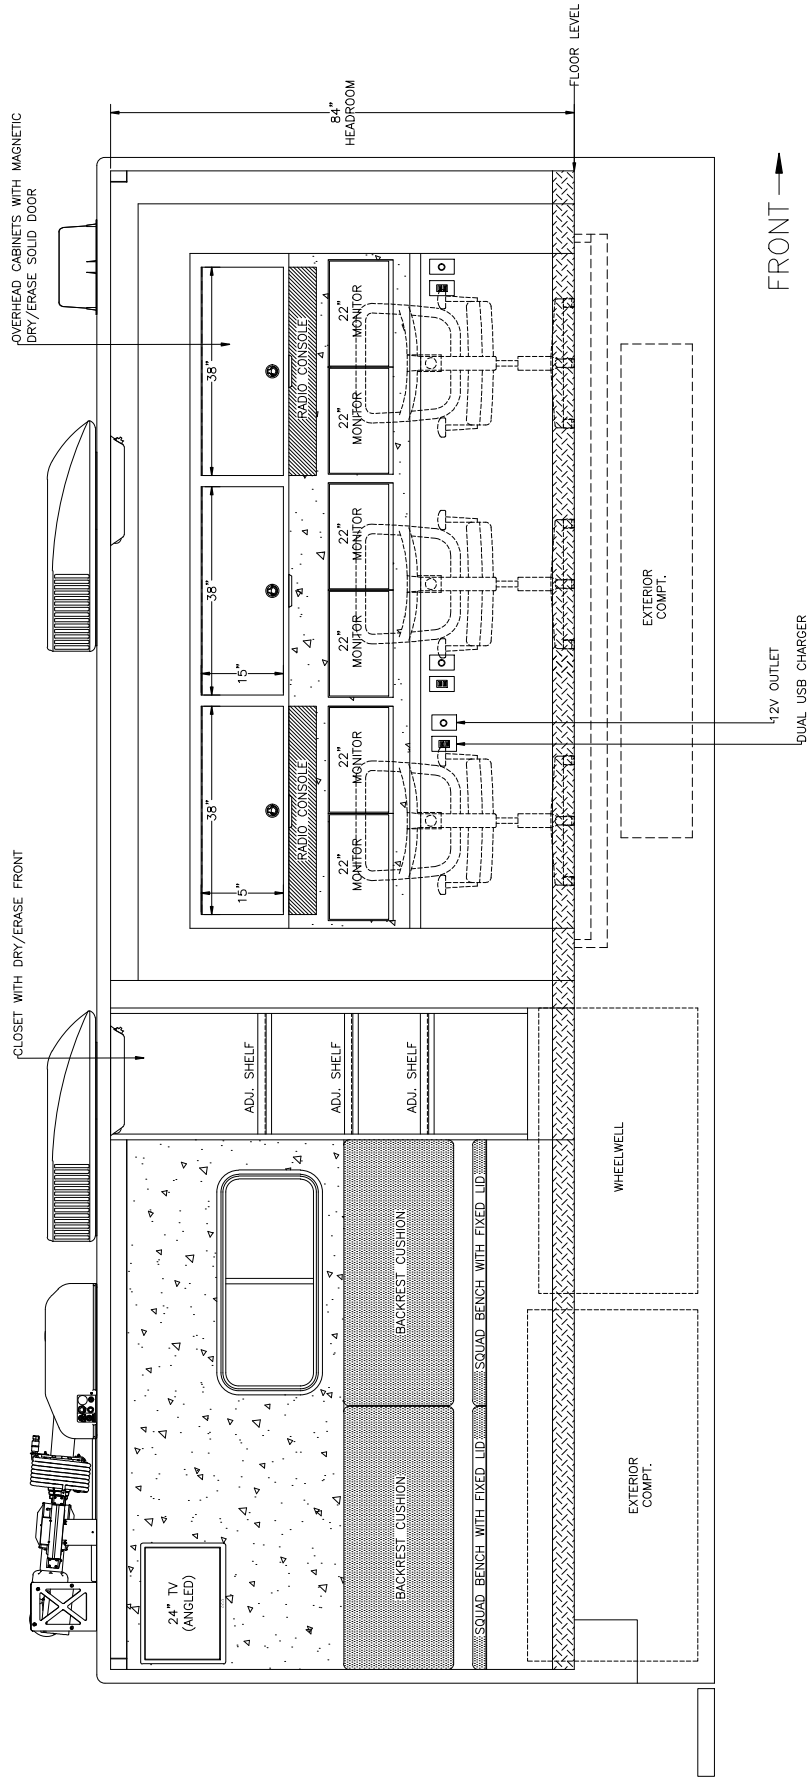

PRELIMINARY

NOTICE: THIS DRAWING IS A REPRESENTATION OF THE VEHICLE AND/OR COMPONENTS AS DESIGNED AND MANUFACTURED BY THE DESIGNER. THE USER SHALL BE RESPONSIBLE FOR ANY CHANGES, AS NECESSARY, DURING THE PRODUCTION PROCESS TO ACCOMMODATE BEST MANUFACTURING PRACTICES AND TO ENSURE WE PROVIDE A CONSISTENTLY HIGH QUALITY PRODUCT.

REVISION 1	JPG - 10/19/21	THESE DESIGN/ENGINEERING DRAWINGS ARE THE PROPERTY OF EMERGENCY VEHICLES, INC. AND ARE NOT TO BE REPRODUCED OR USED FOR ANY OTHER PURPOSES WITHOUT THE EXCLUSIVE USE OF YOUR ENTITY. ANY DIVULGING OF THESE DRAWINGS TO ANY OTHER PARTY IS STRICTLY PROHIBITED.
REVISION 2	IMP - 07/11/23	
REVISION 3		
REVISION 4		
REVISION 5		
REVISION 6		


Streetside Interior




Franklin Township Police Department Somerset, New Jersey



705 13TH STREET, LAKE PARK, FL
800-848-6652

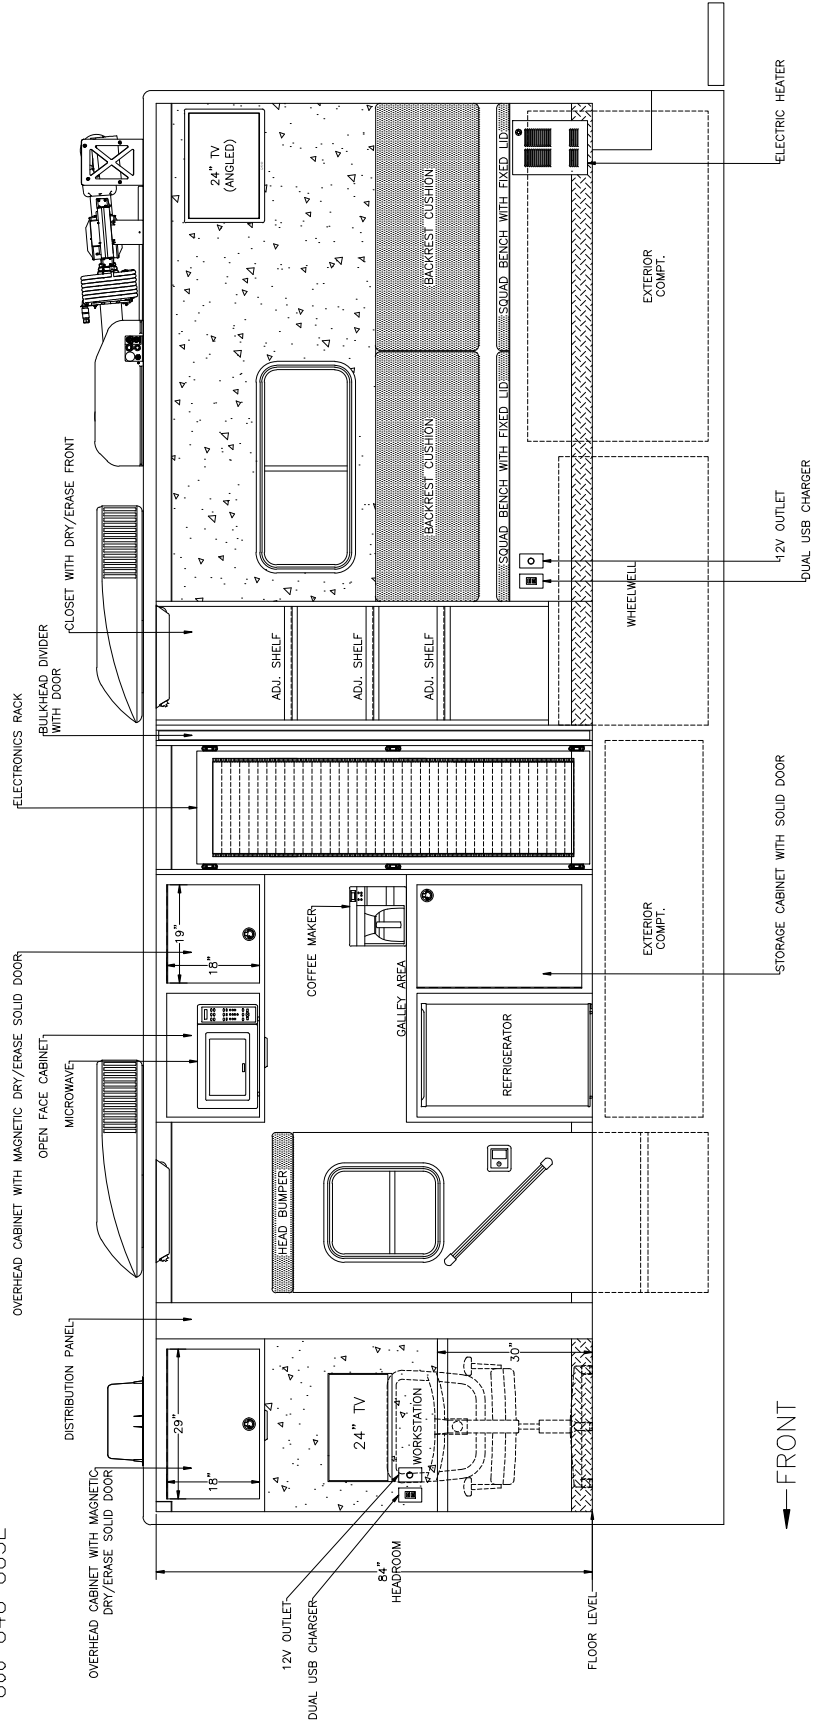

FRONT

 

Curbside Interior

PRELIMINARY

NOTICE: THIS DRAWING IS A REPRESENTATION OF THE VEHICLE AND/OR COMPONENTS AS SHOWN. IT IS NOT TO BE USED FOR CONSTRUCTION OR MANUFACTURING PURPOSES. ANY CHANGES, AS NECESSARY, DURING THE PRODUCTION PROCESS, TO ACCOMMODATE BEST MANUFACTURING PRACTICES AND TO ENSURE WE PROVIDE A CONSISTENTLY HIGH QUALITY PRODUCT.

THESE DESIGN/ENGINEERING DRAWINGS ARE THE PROPERTY OF EMERGENCY VEHICLES, INC. AND ARE NOT TO BE REPRODUCED, COPIED, OR TRANSMITTED IN ANY FORM OR BY ANY MEANS, ELECTRONIC OR MECHANICAL, INCLUDING PHOTOCOPYING, RECORDING, OR BY ANY INFORMATION STORAGE AND RETRIEVAL SYSTEM, WITHOUT THE WRITTEN PERMISSION OF EMERGENCY VEHICLES, INC.



REVISION 1 - JPG - 10/12/21
 REVISION 2 - RP - 07/11/23
 REVISION 3 -
 REVISION 4 -
 REVISION 5 -
 REVISION 6 -

DATE: 10/13/21

Franklin Township Police Department Somerset, New Jersey



705 13TH STREET, LAKE PARK, FL
800-848-6652

 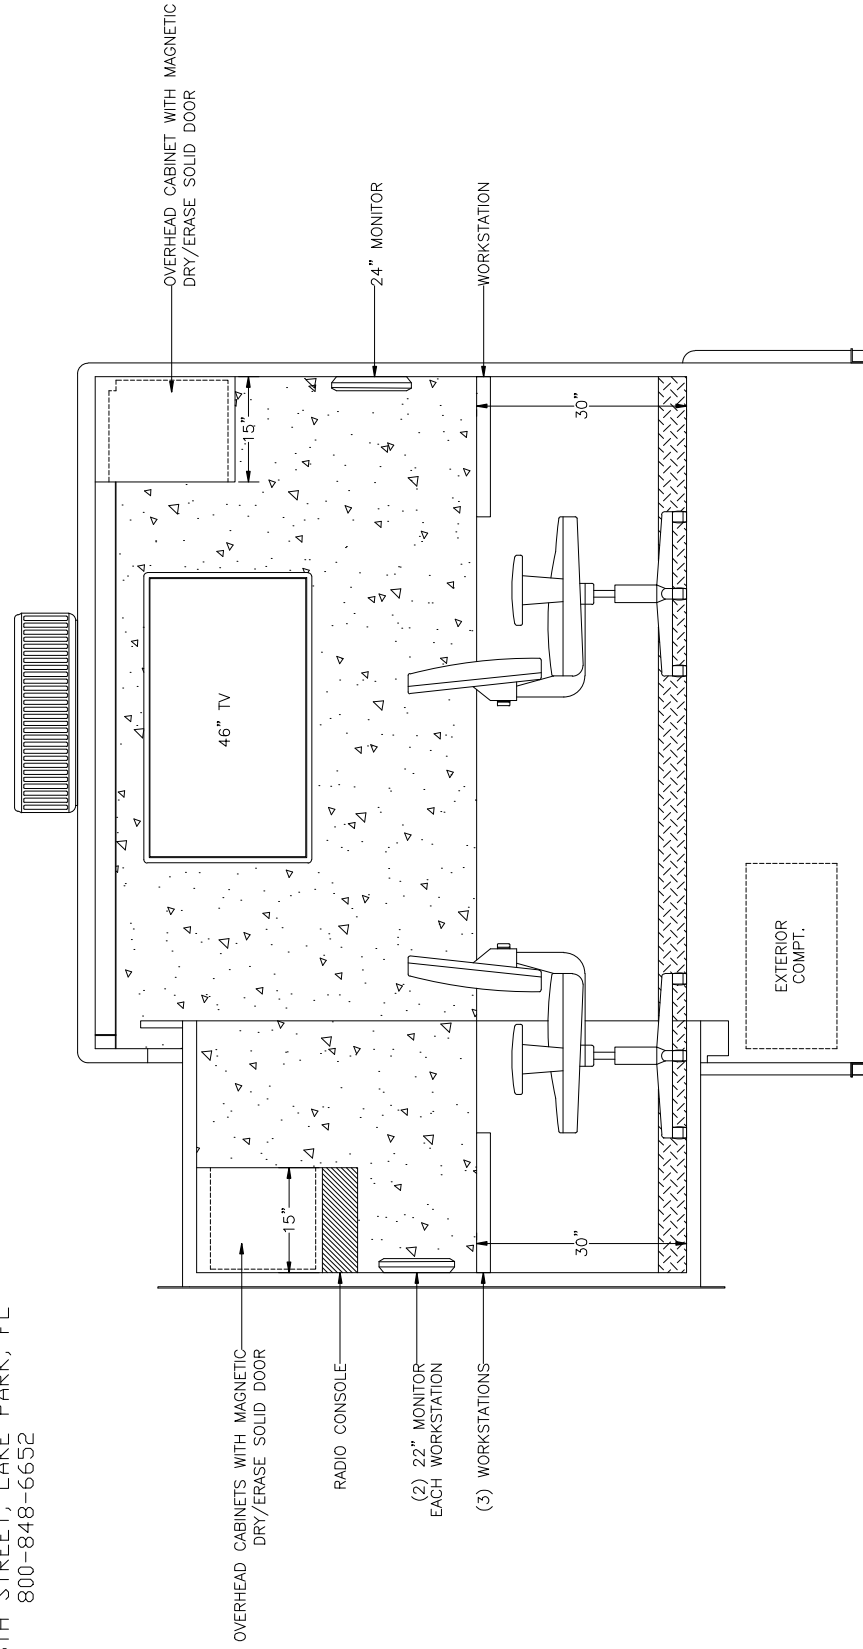

Front Interior

PRELIMINARY

NOTICE: THIS DRAWING IS A REPRESENTATION OF THE VEHICLE AND/OR COMPONENTS AS SHOWN. IT IS NOT TO BE USED FOR CONSTRUCTION OR MANUFACTURING PURPOSES WITHOUT THE WRITTEN APPROVAL OF THE DESIGNER. ANY CHANGES, AS NECESSARY, DURING THE PRODUCTION PROCESS TO ACCOMMODATE BEST MANUFACTURING PRACTICES AND TO ENSURE WE PROVIDE A CONSISTENTLY HIGH QUALITY PRODUCT.

THESE DESIGN/ENGINEERING SERVICES ARE PROVIDED TO YOU BY THE DESIGNER/ENGINEER FOR THE EXCLUSIVE USE OF YOUR ENTITY. ANY REVISIONS OR CHANGES TO THIS DRAWING SHALL BE MADE BY THE DESIGNER/ENGINEER.


REVISION 1 JPG - 10/12/21
 REVISION 2 RP - 07/11/23
 REVISION 3 -
 REVISION 4 -
 REVISION 5 -
 REVISION 6 -

DATE: 10/13/21

Franklin Township Police Department Somerset, New Jersey



705 13TH STREET, LAKE PARK, FL
800-848-6652

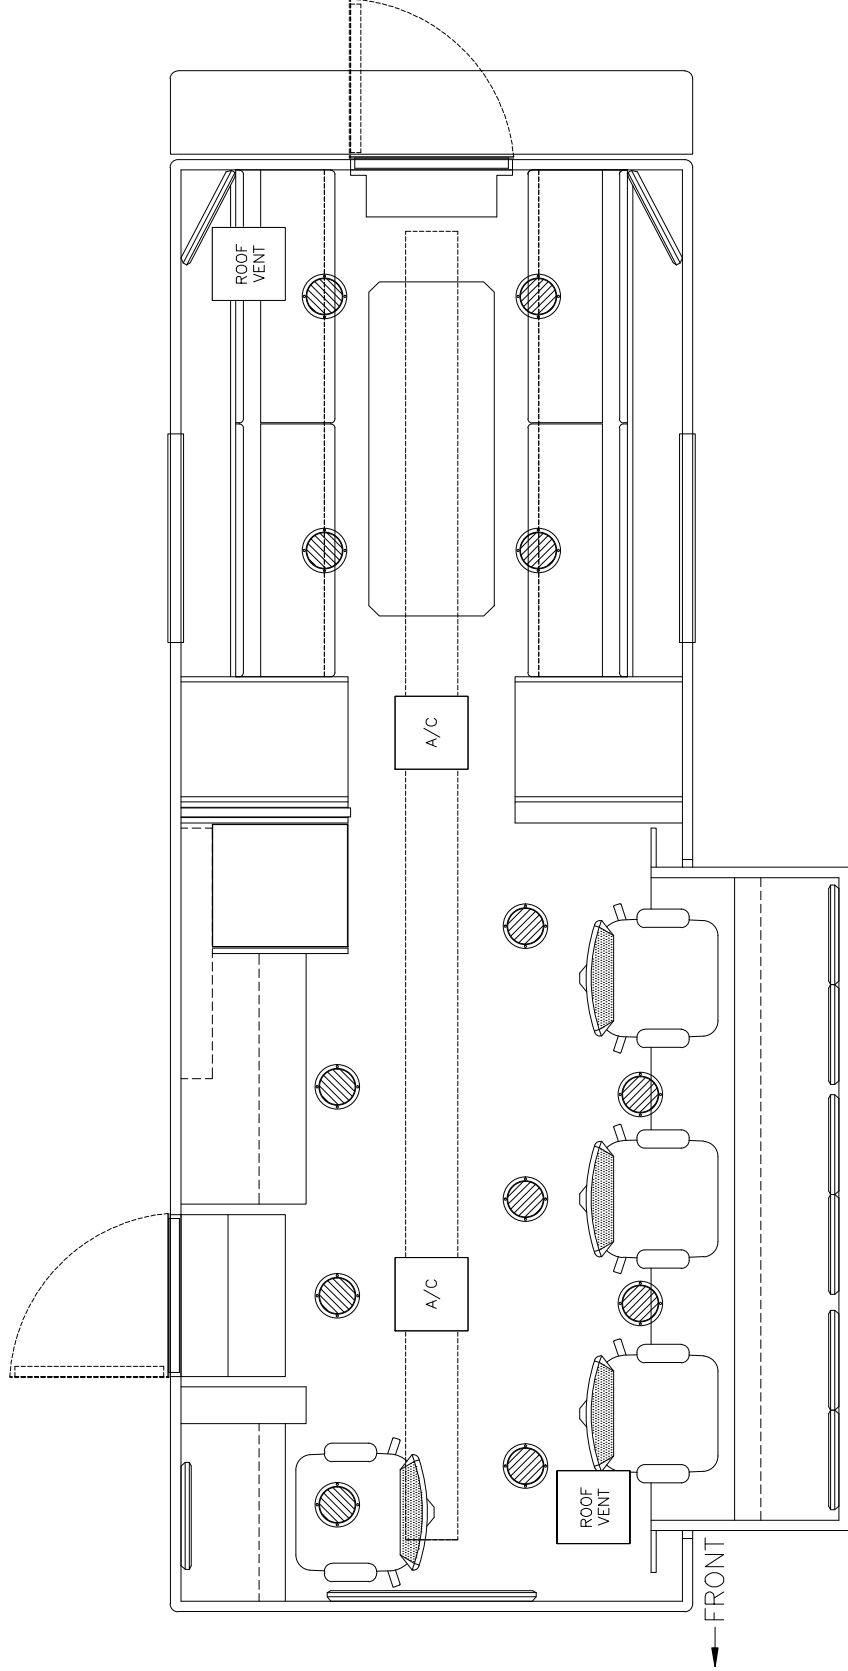

⊙ WHELEN #80 HI/LOW WHITE DOME LIGHTS



Ceiling Planview

PRELIMINARY


NOTICE: THIS DRAWING IS A REPRESENTATION OF THE VEHICLE AND/OR COMPONENTS AS SHOWN IN THE PHOTOGRAPHS AND IS NOT TO BE USED FOR ANY OTHER PURPOSES. ANY CHANGES, AS NECESSARY, DURING THE PRODUCTION PROCESS, TO ACCOMMODATE BEST MANUFACTURING PRACTICES AND TO ENSURE WE PROVIDE A CONSISTENTLY HIGH QUALITY PRODUCT.

REVISION 1	-	THESE DESIGN/ENGINEERING CHANGES ARE THE PROPERTY OF EMERGENCY VEHICLES, INC. AND ARE NOT TO BE REPRODUCED OR USED BY ANY OTHER ENTITY, ANY DIVALGING OF THIS DRAWING IS STRICTLY PROHIBITED.
REVISION 2	-	
REVISION 3	-	
REVISION 4	-	
REVISION 5	-	
REVISION 6	-	


Franklin Township Police Department Somerset, New Jersey



705 13TH STREET, LAKE PARK, FL
800-848-6652

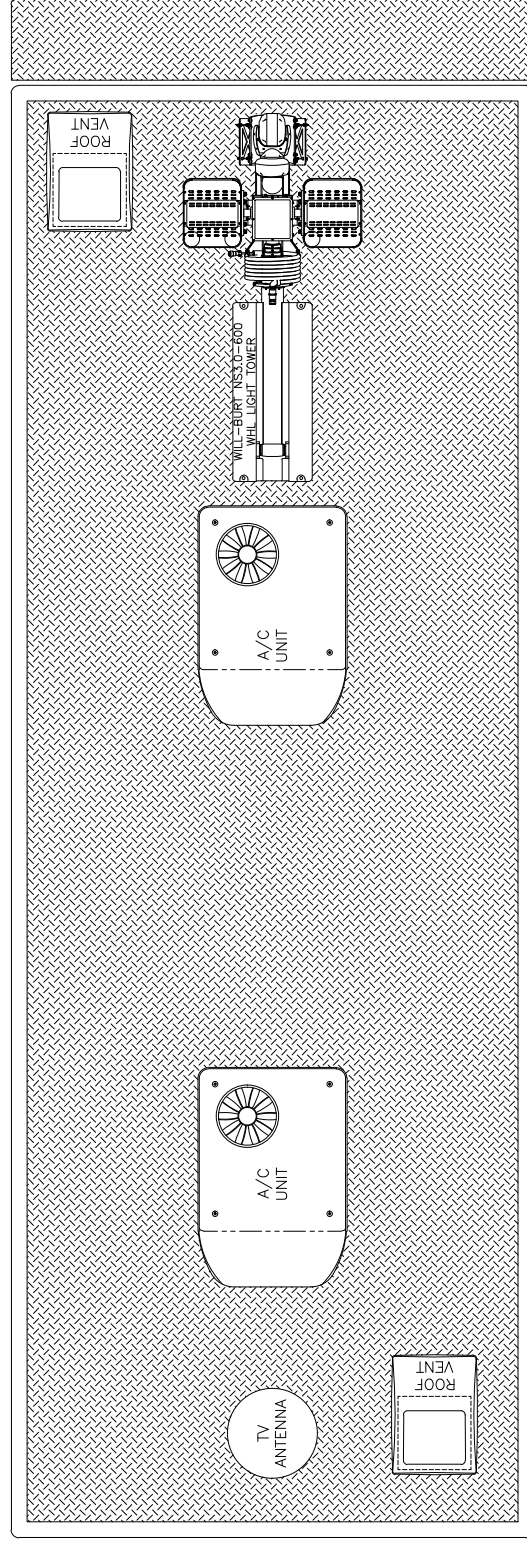

← FRONT

 

Roof Planview

PRELIMINARY

NOTICE: THIS DRAWING IS A REPRESENTATION OF THE VEHICLE AND/OR COMPONENTS AS SUPPLIED BY THE MANUFACTURER. ANY CHANGES TO THE DESIGN OR COMPONENTS MUST BE APPROVED BY THE MANUFACTURER. ANY CHANGES, AS NECESSARY, DURING THE PRODUCTION PROCESS TO ACCOMMODATE BEST MANUFACTURING PRACTICES AND TO ENSURE WE PROVIDE A CONSISTENTLY HIGH QUALITY PRODUCT.

REVISION 1	-	THESE DESIGN/ENGINEERING CHANGES ARE THE PROPERTY OF EMERGENCY VEHICLES, INC. AND ARE NOT TO BE REPRODUCED OR USED FOR ANY OTHER PURPOSE WITHOUT THE EXCLUSIVE USE OF YOUR ENTITY. ANY REVALUING OF THIS DRAWING IS THE PROPERTY OF EMERGENCY VEHICLES, INC.
REVISION 2	-	
REVISION 3	-	
REVISION 4	-	
REVISION 5	-	
REVISION 6	-	