



REV GROUP

EMERGENCY RESPONSE

CHASSIS:	SPARTAN METRO STAR MFD 10RR
ENGINE:	CUMMINS L9 450HP
TRANSMISSION:	ALLISON 3000 EVS
AXLES:	21,500# FRONT / 31,500# REAR
MODEL:	STAR PUMPER
WATER/FOAM:	1000 / - GALLONS
PUMP:	WATEROUS CMU 2000GPM
FOAM SYSTEM:	-
GENERATOR:	-

DOOR FRAMED OPENINGS

COMPARTMENT	DOOR FRAMED OPENING
L1	36.5-W x 65.0-H
L2	62.0-W x 31.0-H
L3	46.5-W x 65.0-H
R1	36.5-W x 43.0-H
R2	62.0-W x 14.5-H
R3	46.5-W x 43.0-H
BI	38.0-W x 27.0-H

SPECIAL NOTES:

THE PUMP PANEL LAYOUT IS REFERENCE ONLY. THE LOCATION OF COMPONENTS WILL CHANGE AS REQUIRED FOR DESIGN AND CUSTOMER INPUTS POST THE PRE-CONSTRUCTION MEETING.

CUSTOMER

THIS DRAWING IS A CLOSE APPROXIMATION OF YOUR FIRE APPARATUS. IN ALL CASES WHERE THE DRAWING AND THE WRITTEN SPECIFICATION DIFFER, THE SPECIFICATION SHALL PREVAIL. PLEASE WORK WITH YOUR DEALER TO ASSURE THAT THE WRITTEN SPECIFICATION REPRESENTS WHAT YOU WANT IN YOUR FINISHED PRODUCT. SPARTAN EMERGENCY RESPONSE BUILDS TO THE WRITTEN SPECIFICATION, NOT THE DRAWING TO ASSURE THAT YOUR NEEDS ARE MET.



PROPRIETARY AND CONFIDENTIAL
THE INFORMATION CONTAINED IN THIS DRAWING IS THE SOLE PROPERTY OF SPARTAN EMERGENCY RESPONSE. ANY REPRODUCTION IN PART OR AS A WHOLE WITHOUT THE WRITTEN PERMISSION OF SPARTAN EMERGENCY RESPONSE IS PROHIBITED. SPARTAN FIRE, LLC. D/B/A SPARTAN EMERGENCY RESPONSE.

REV	DATE	DESCRIPTION	NAME
3	11/01/22	PRECON MEETING	JM/AJ/SB
2	10/07/22	PRECON REVIEW	JM/AJ/SB
1	08/09/22	NEW FILES	B.E.H.
0	07/08/22	INITIAL PROPOSAL	B.E.H.

SCALE: NOT TO SCALE

CUSTOMER:
**COLTS NECK
FIRE DEPARTMENT**

TRUCK NUMBER: 222113	DEALER: CAMPBELL SUPPLY
--------------------------------	-----------------------------------

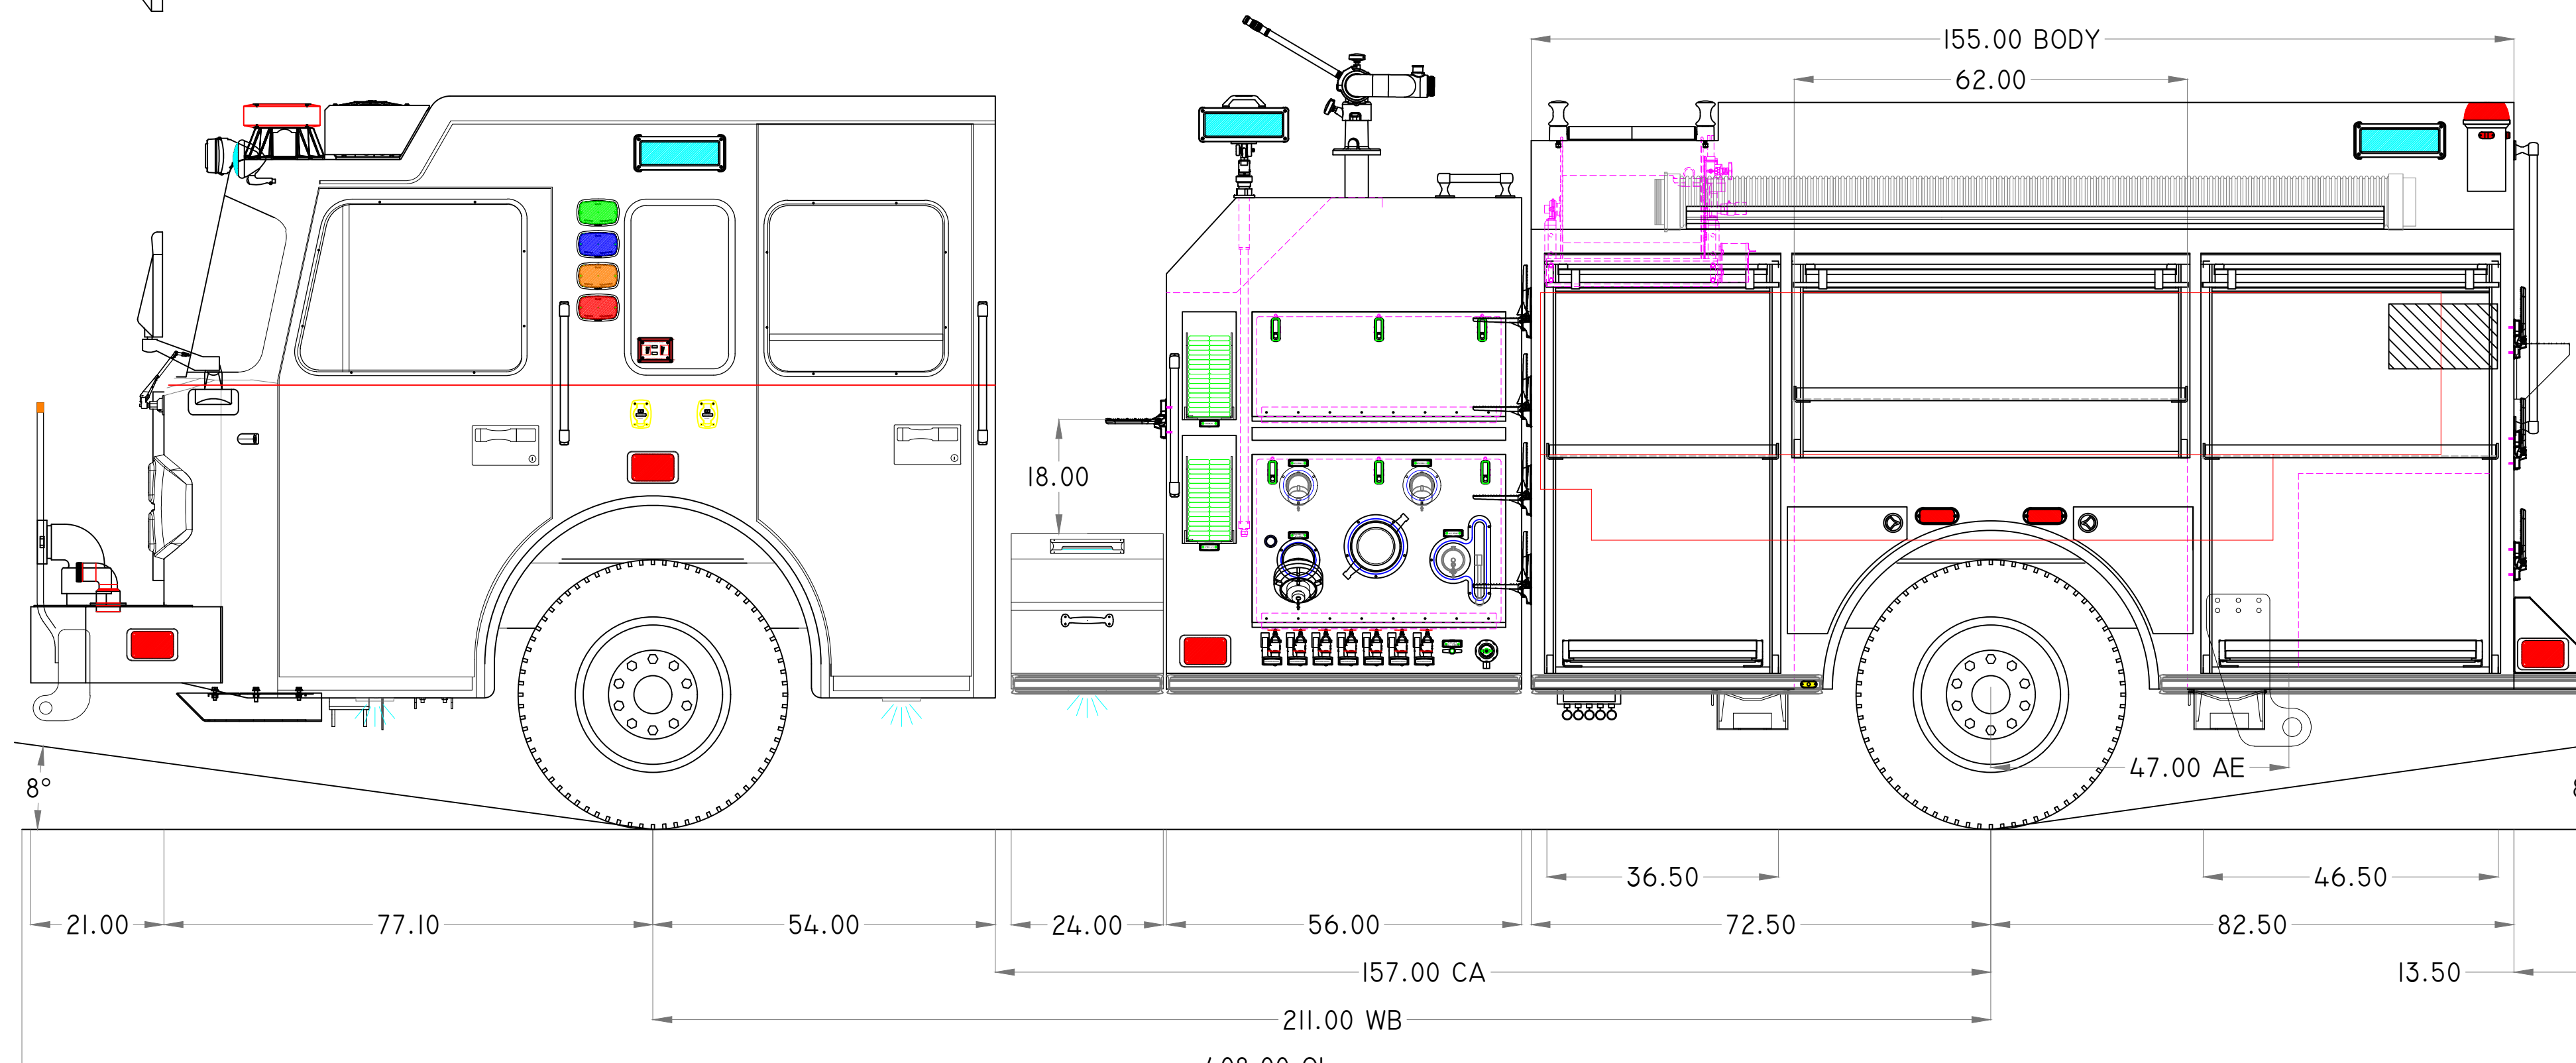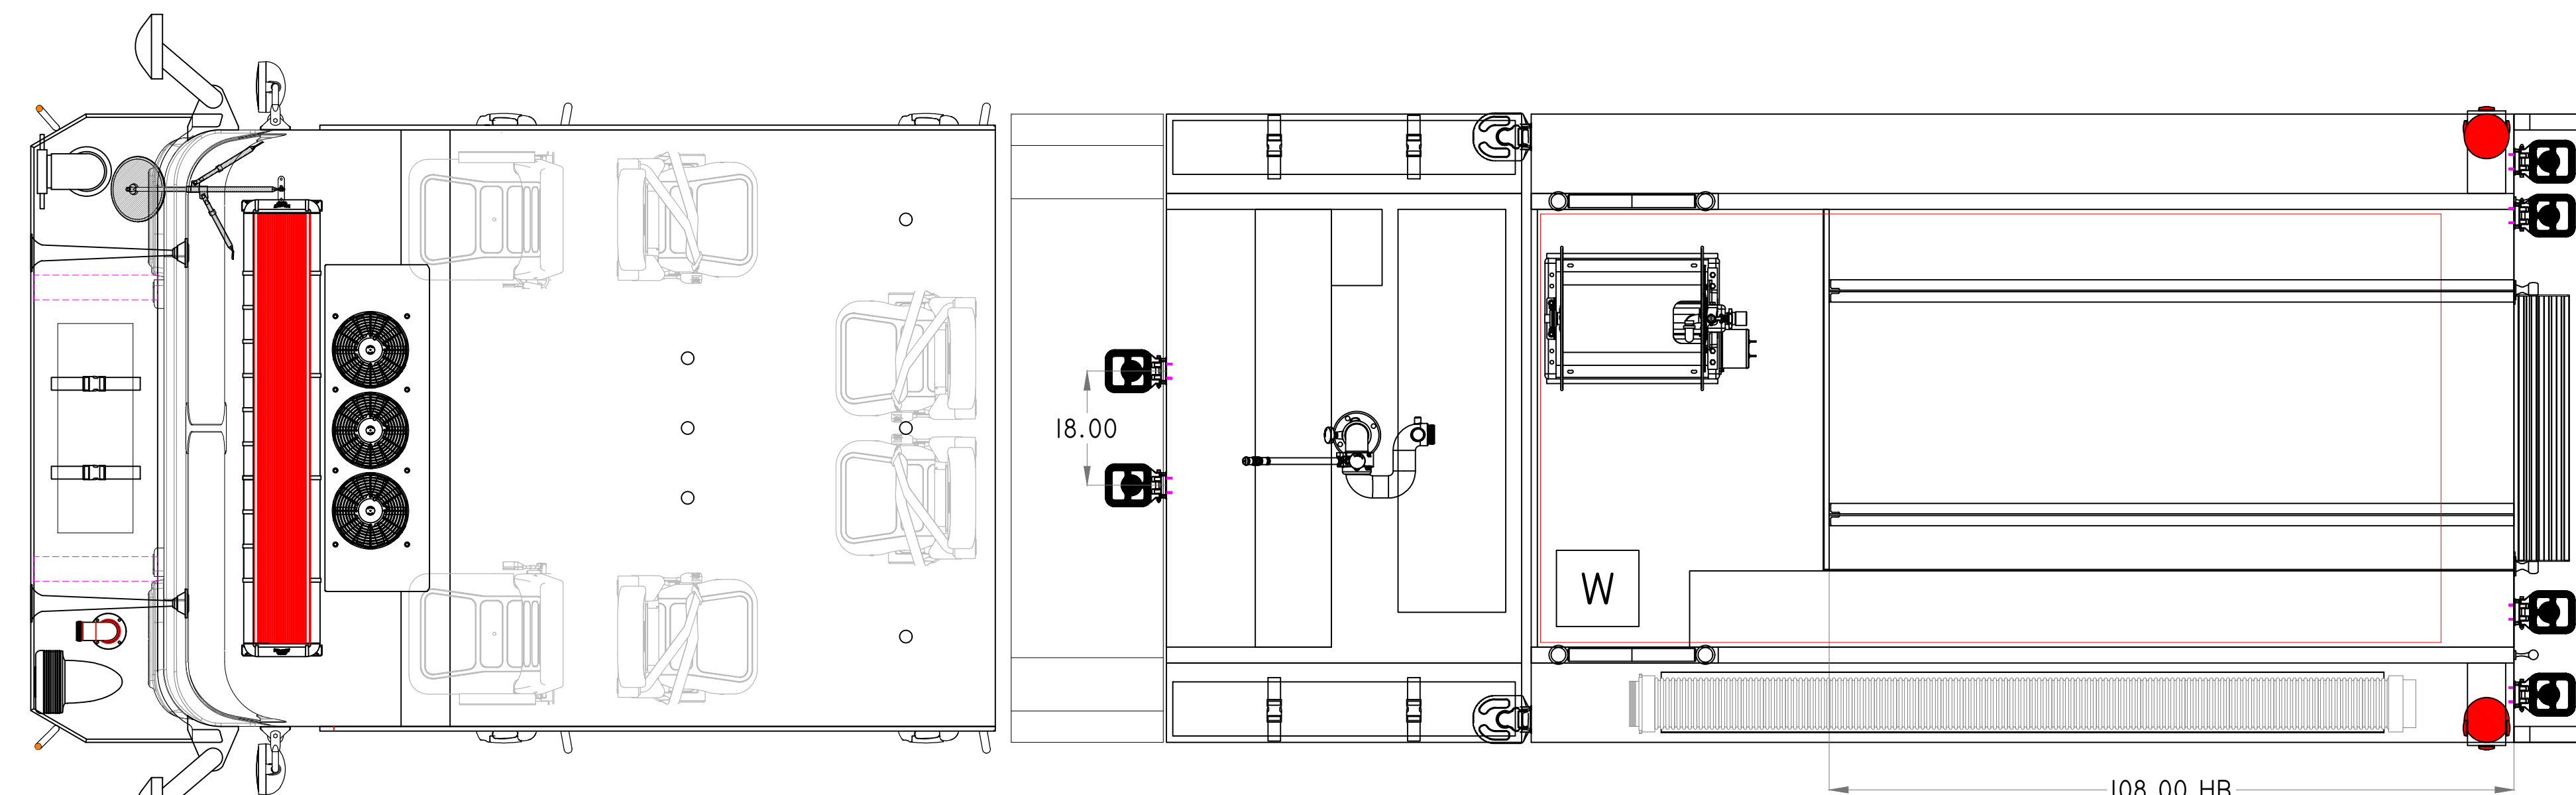

DEALER INSTALLED AUX. MIRROR

