
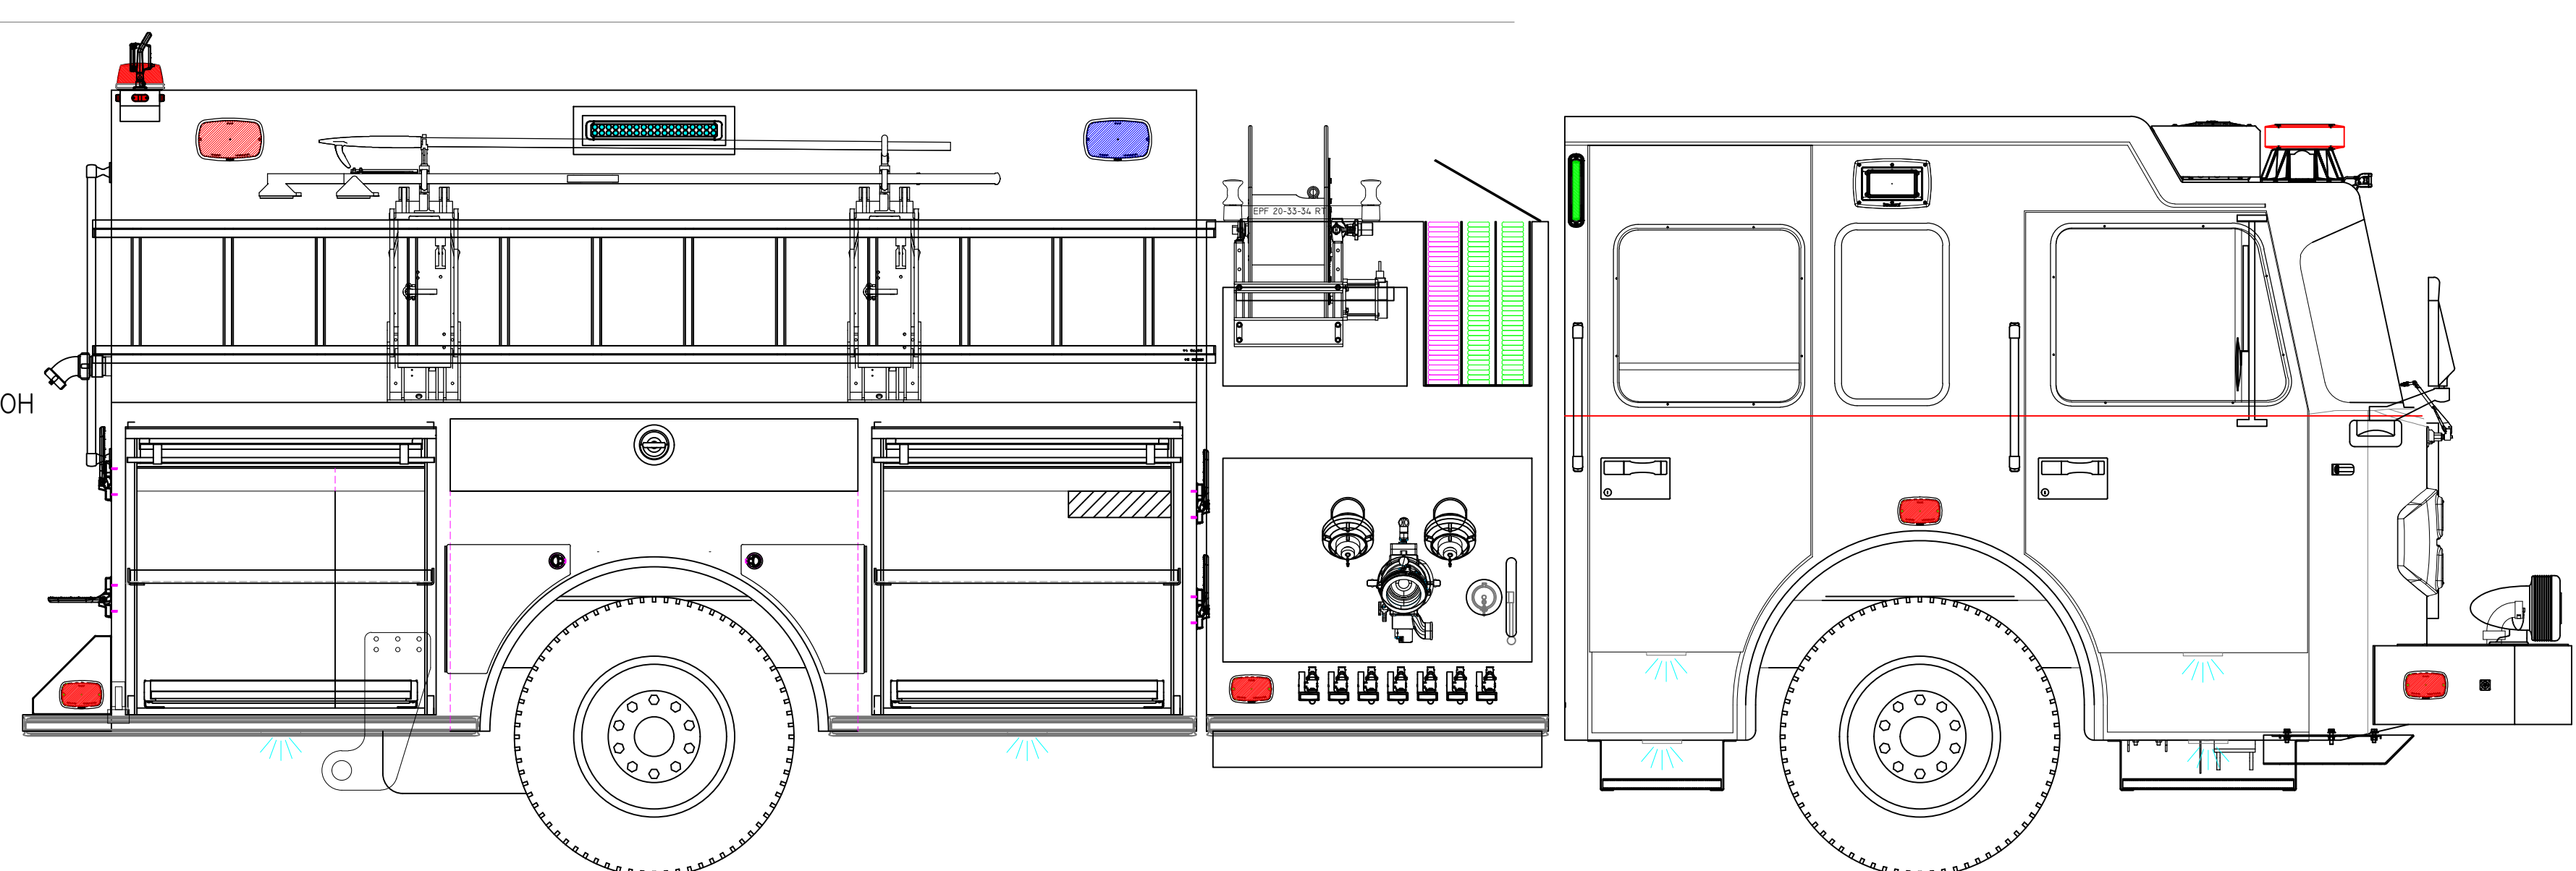
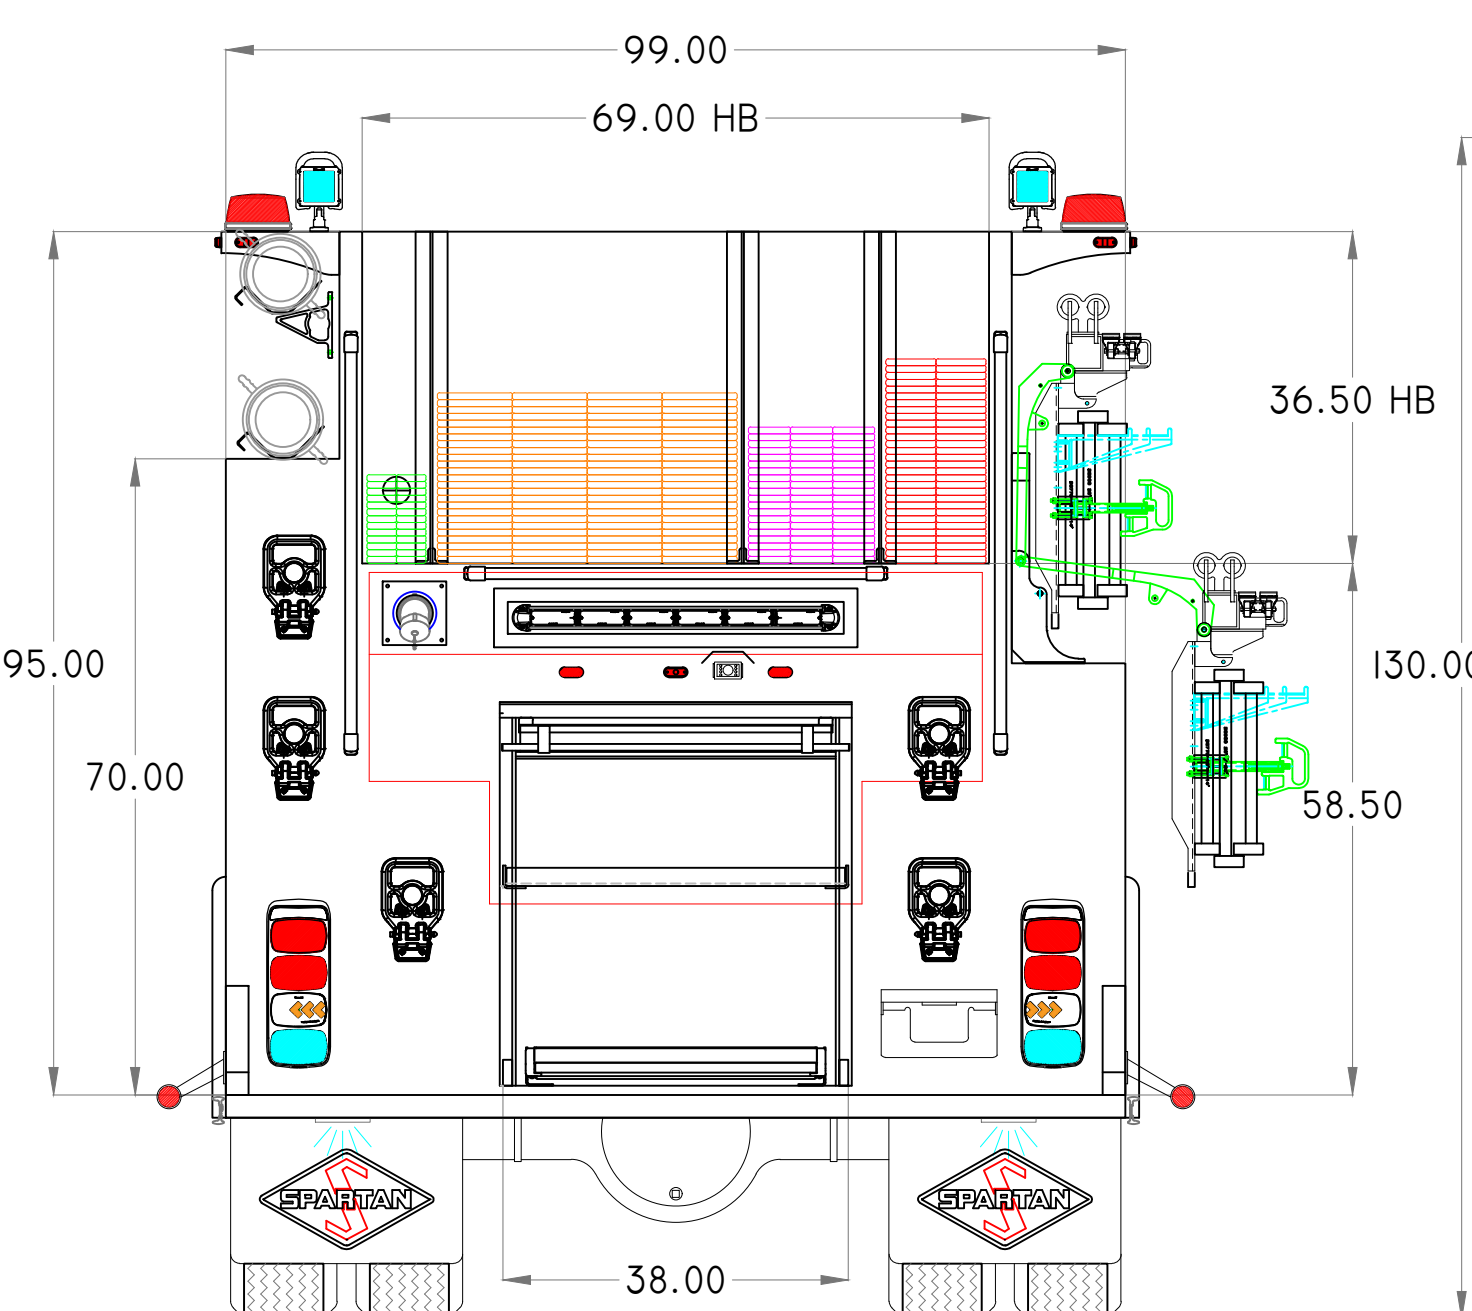
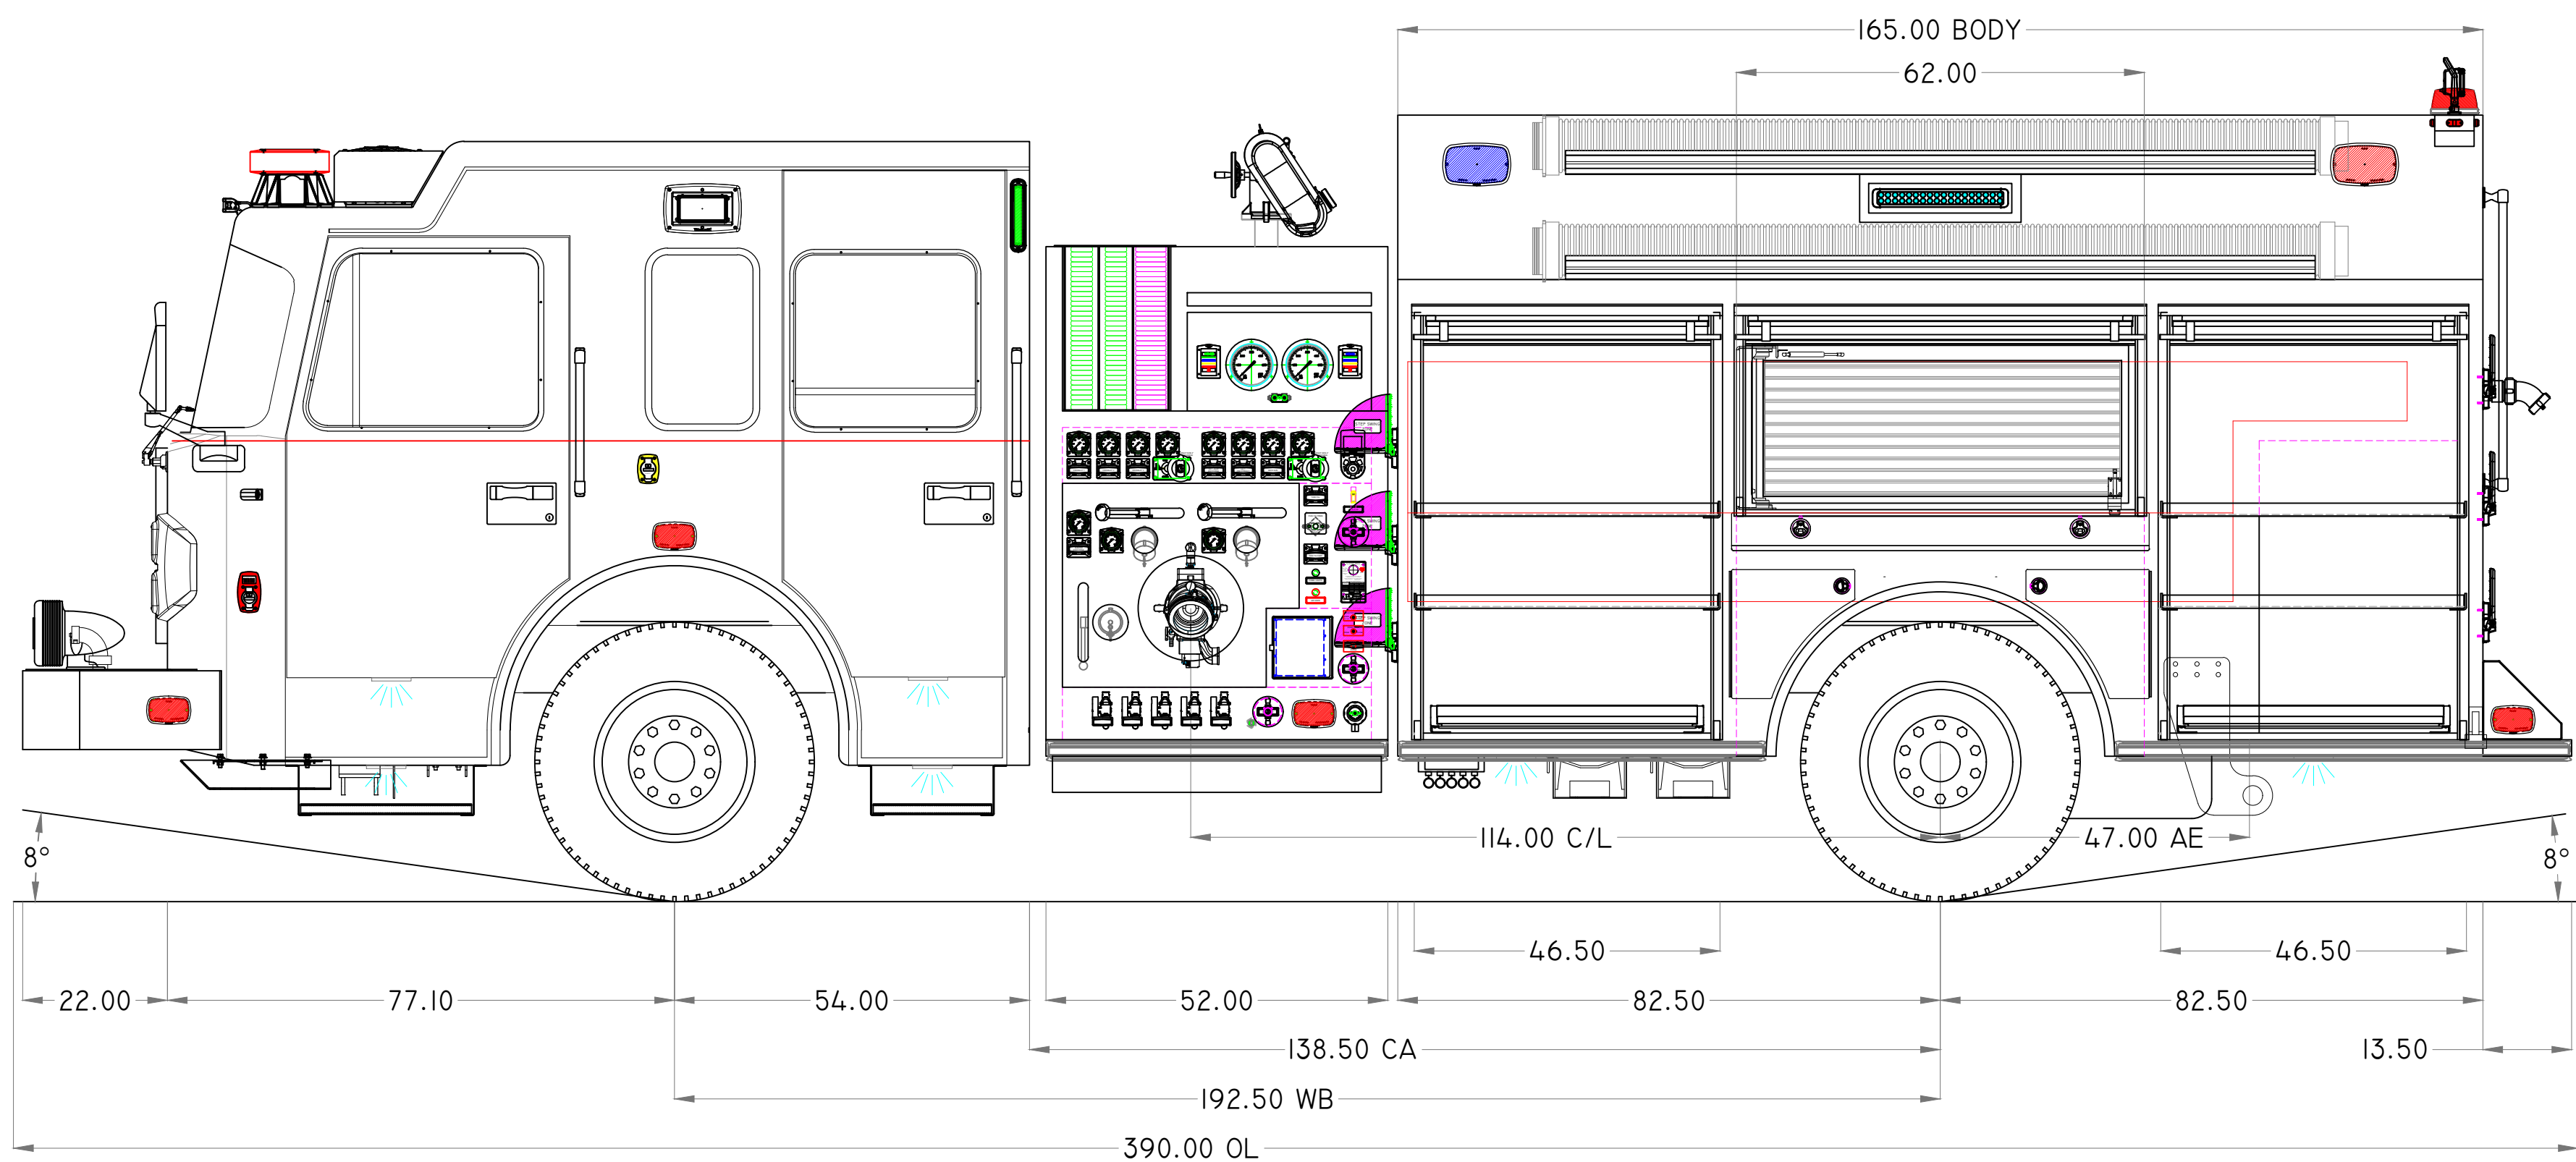
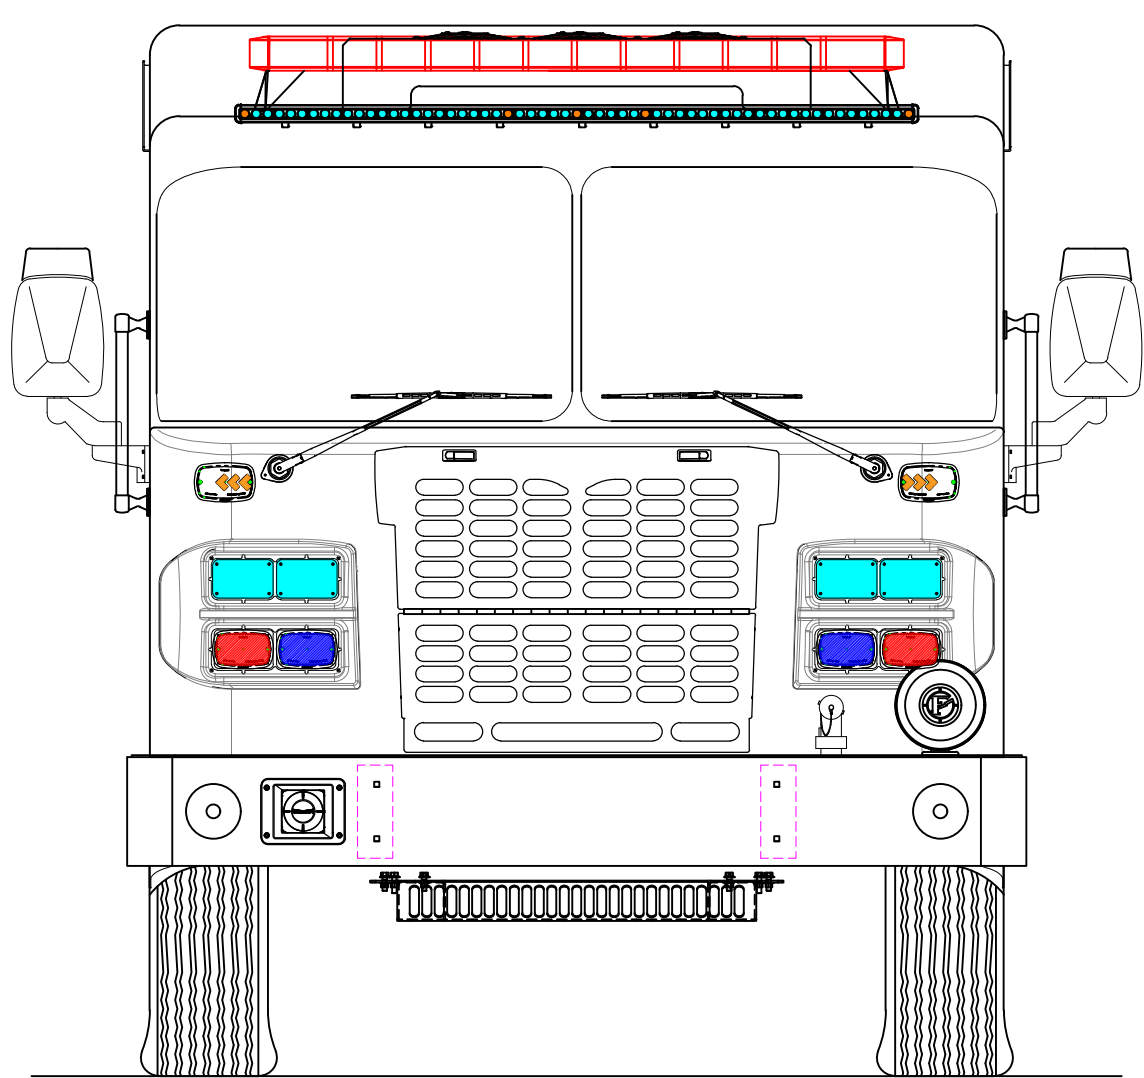


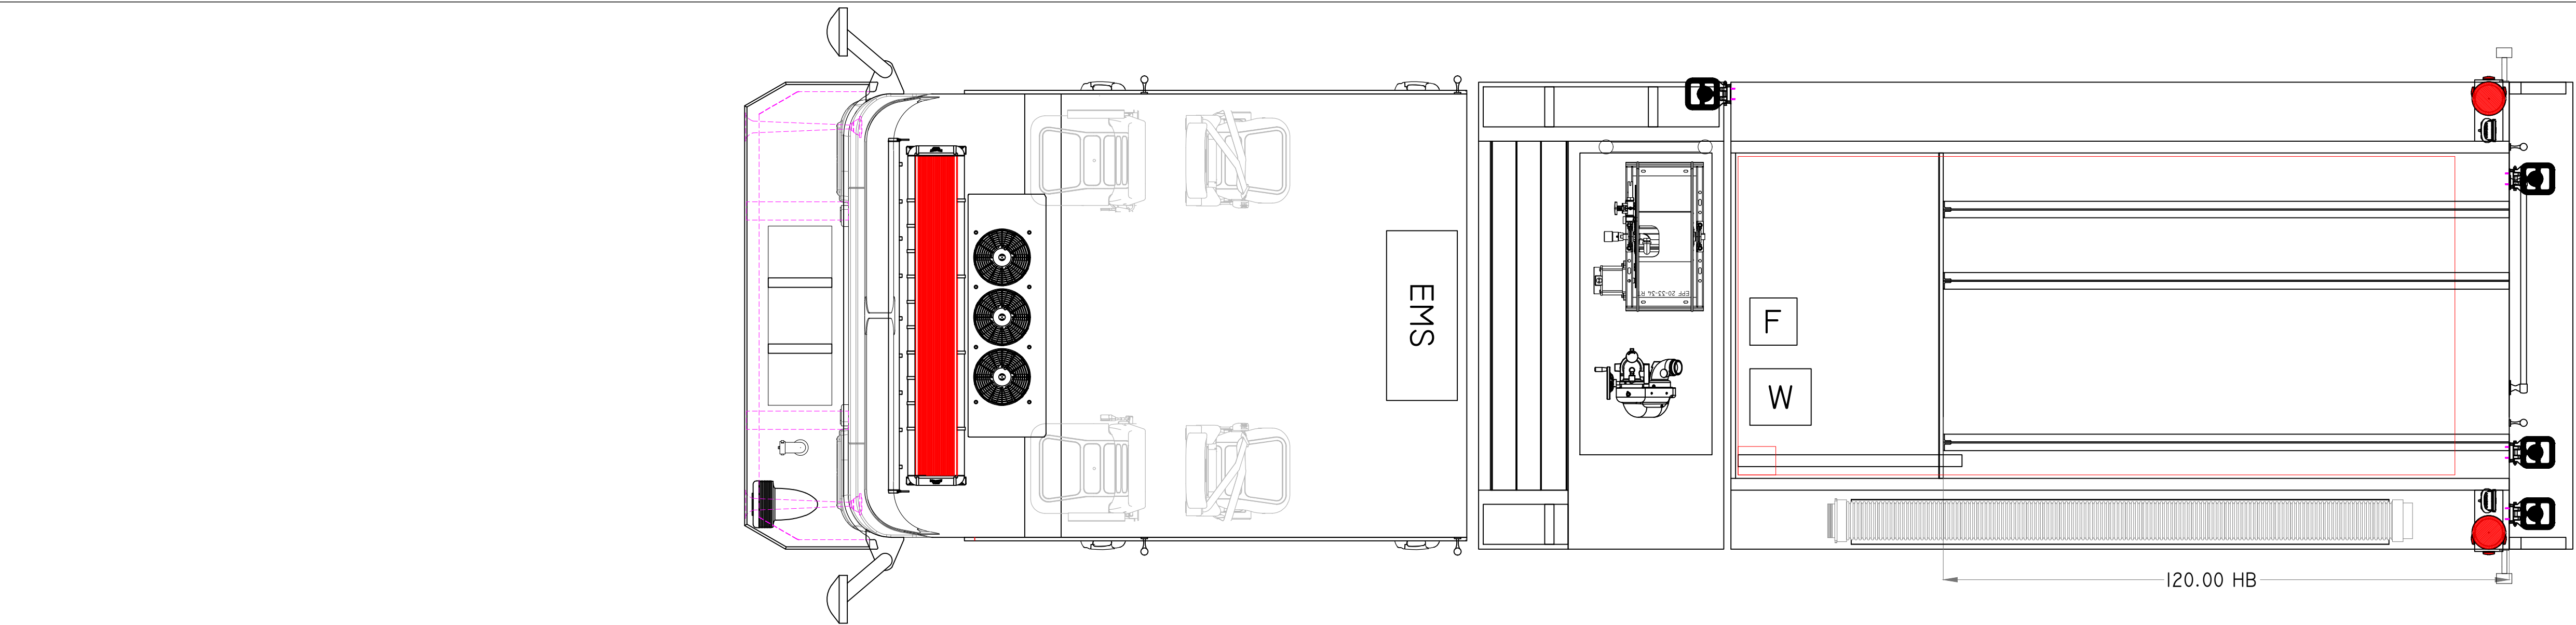

EMERGENCY RESPONSE

CHASSIS:	SPARTAN METRO STAR MFD 10RR
ENGINE:	CUMMINS X10 400HP
TRANSMISSION:	ALLISON 3000 EVS
AXLES:	22,000# FRONT / 27,000# REAR
MODEL:	STAR PUMPER
WATER/FOAM:	1000 / 50 GALLONS
PUMP:	HALE QMAX 2000GPM
FOAM SYSTEM:	ELKHART #24I-95 EDUCTOR
GENERATOR:	-

DOOR FRAMED OPENINGS	
COMPARTMENT	DOOR FRAMED OPENING
L1	46.5-W x 65.0-H
L2	62.0-W x 31.0-H
L3	46.5-W x 65.0-H
R1	46.5-W x 65.0-H
R2	62.0-W x 31.0-H
R3	46.5-W x 65.0-H
BI	38.0-W x 35.0-H

SPECIAL NOTES:

THE PUMP PANEL LAYOUT IS REFERENCE ONLY.
THE LOCATION OF COMPONENTS WILL CHANGE AS
REQUIRED FOR DESIGN AND CUSTOMER INPUT POST
THE PRE-CONSTRUCTION MEETING.

CUSTOMER

THIS DRAWING IS A CLOSE APPROXIMATION OF YOUR FIRE
APPARATUS. IN ALL CASES WHERE THE DRAWING AND THE
WRITTEN SPECIFICATION DIFFER, THE SPECIFICATION SHALL
PREVAIL. PLEASE WORK WITH YOUR DEALER TO ASSURE THAT
THE WRITTEN SPECIFICATION REPRESENTS WHAT YOU WANT IN
YOUR FINISHED PRODUCT. SPARTAN EMERGENCY RESPONSE
BUILDS TO THE WRITTEN SPECIFICATION, NOT THE DRAWING
TO ASSURE THAT YOUR NEEDS ARE MET.

PROPRIETARY AND CONFIDENTIAL

THE INFORMATION CONTAINED IN THIS DRAWING IS THE SOLE
PROPERTY OF SPARTAN EMERGENCY RESPONSE. ANY
REPRODUCTION IN PART OR AS A WHOLE WITHOUT THE
WRITTEN PERMISSION OF SPARTAN EMERGENCY RESPONSE IS
PROHIBITED. SPARTAN FIRE, LLC. D/B/A SPARTAN EMERGENCY
RESPONSE.

2	11/19/24	MARK UP	B.H.
1	10/25/24	NEW FILES	B.H.
0	02/14/24	INITIAL PROPOSAL	R.H.
REV	DATE	DESCRIPTION	NAME

SCALE: NOT TO SCALE

CUSTOMER: **PORT READING
FIRE DEPARTMENT**

TRUCK NUMBER:	DEALER:
000000	CAMPBELL SUPPLY